


CHANNING ST SOUTH OF CENTRAL AVE

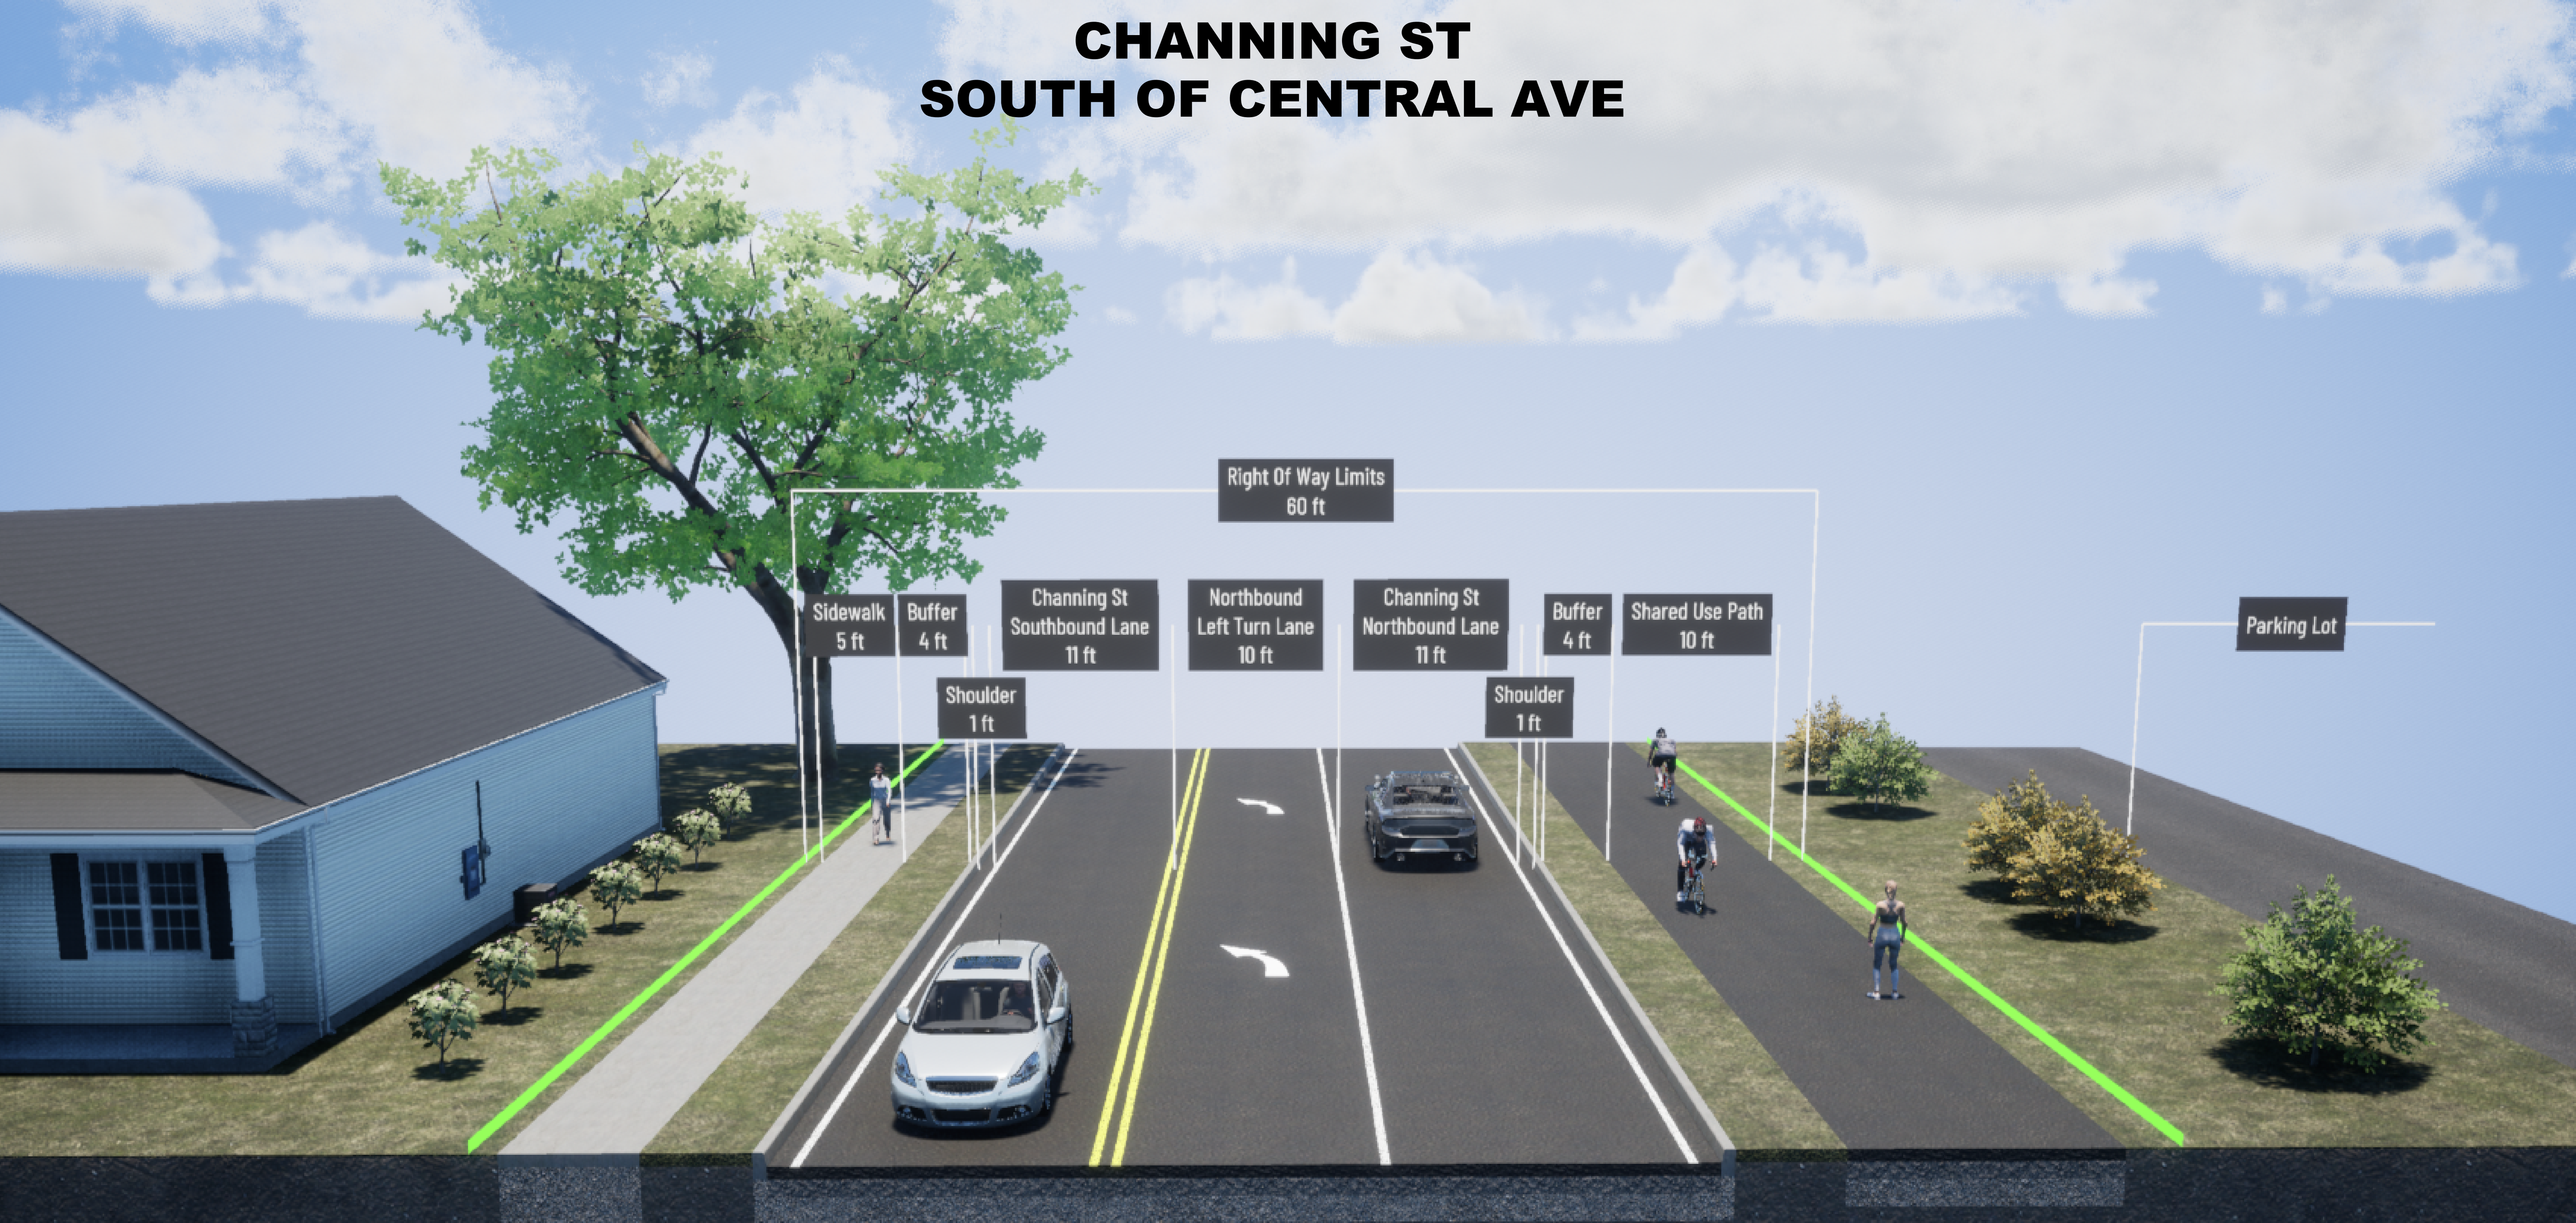

Right Of Way Limits
60 ft

Sidewalk
5 ft

Buffer
4 ft

Channing St
Southbound Lane
11 ft

Northbound
Left Turn Lane
10 ft

Channing St
Northbound Lane
11 ft

Buffer
4 ft

Shared Use Path
10 ft

Parking Lot

Shoulder
1 ft

Shoulder
1 ft