






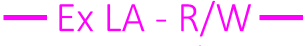





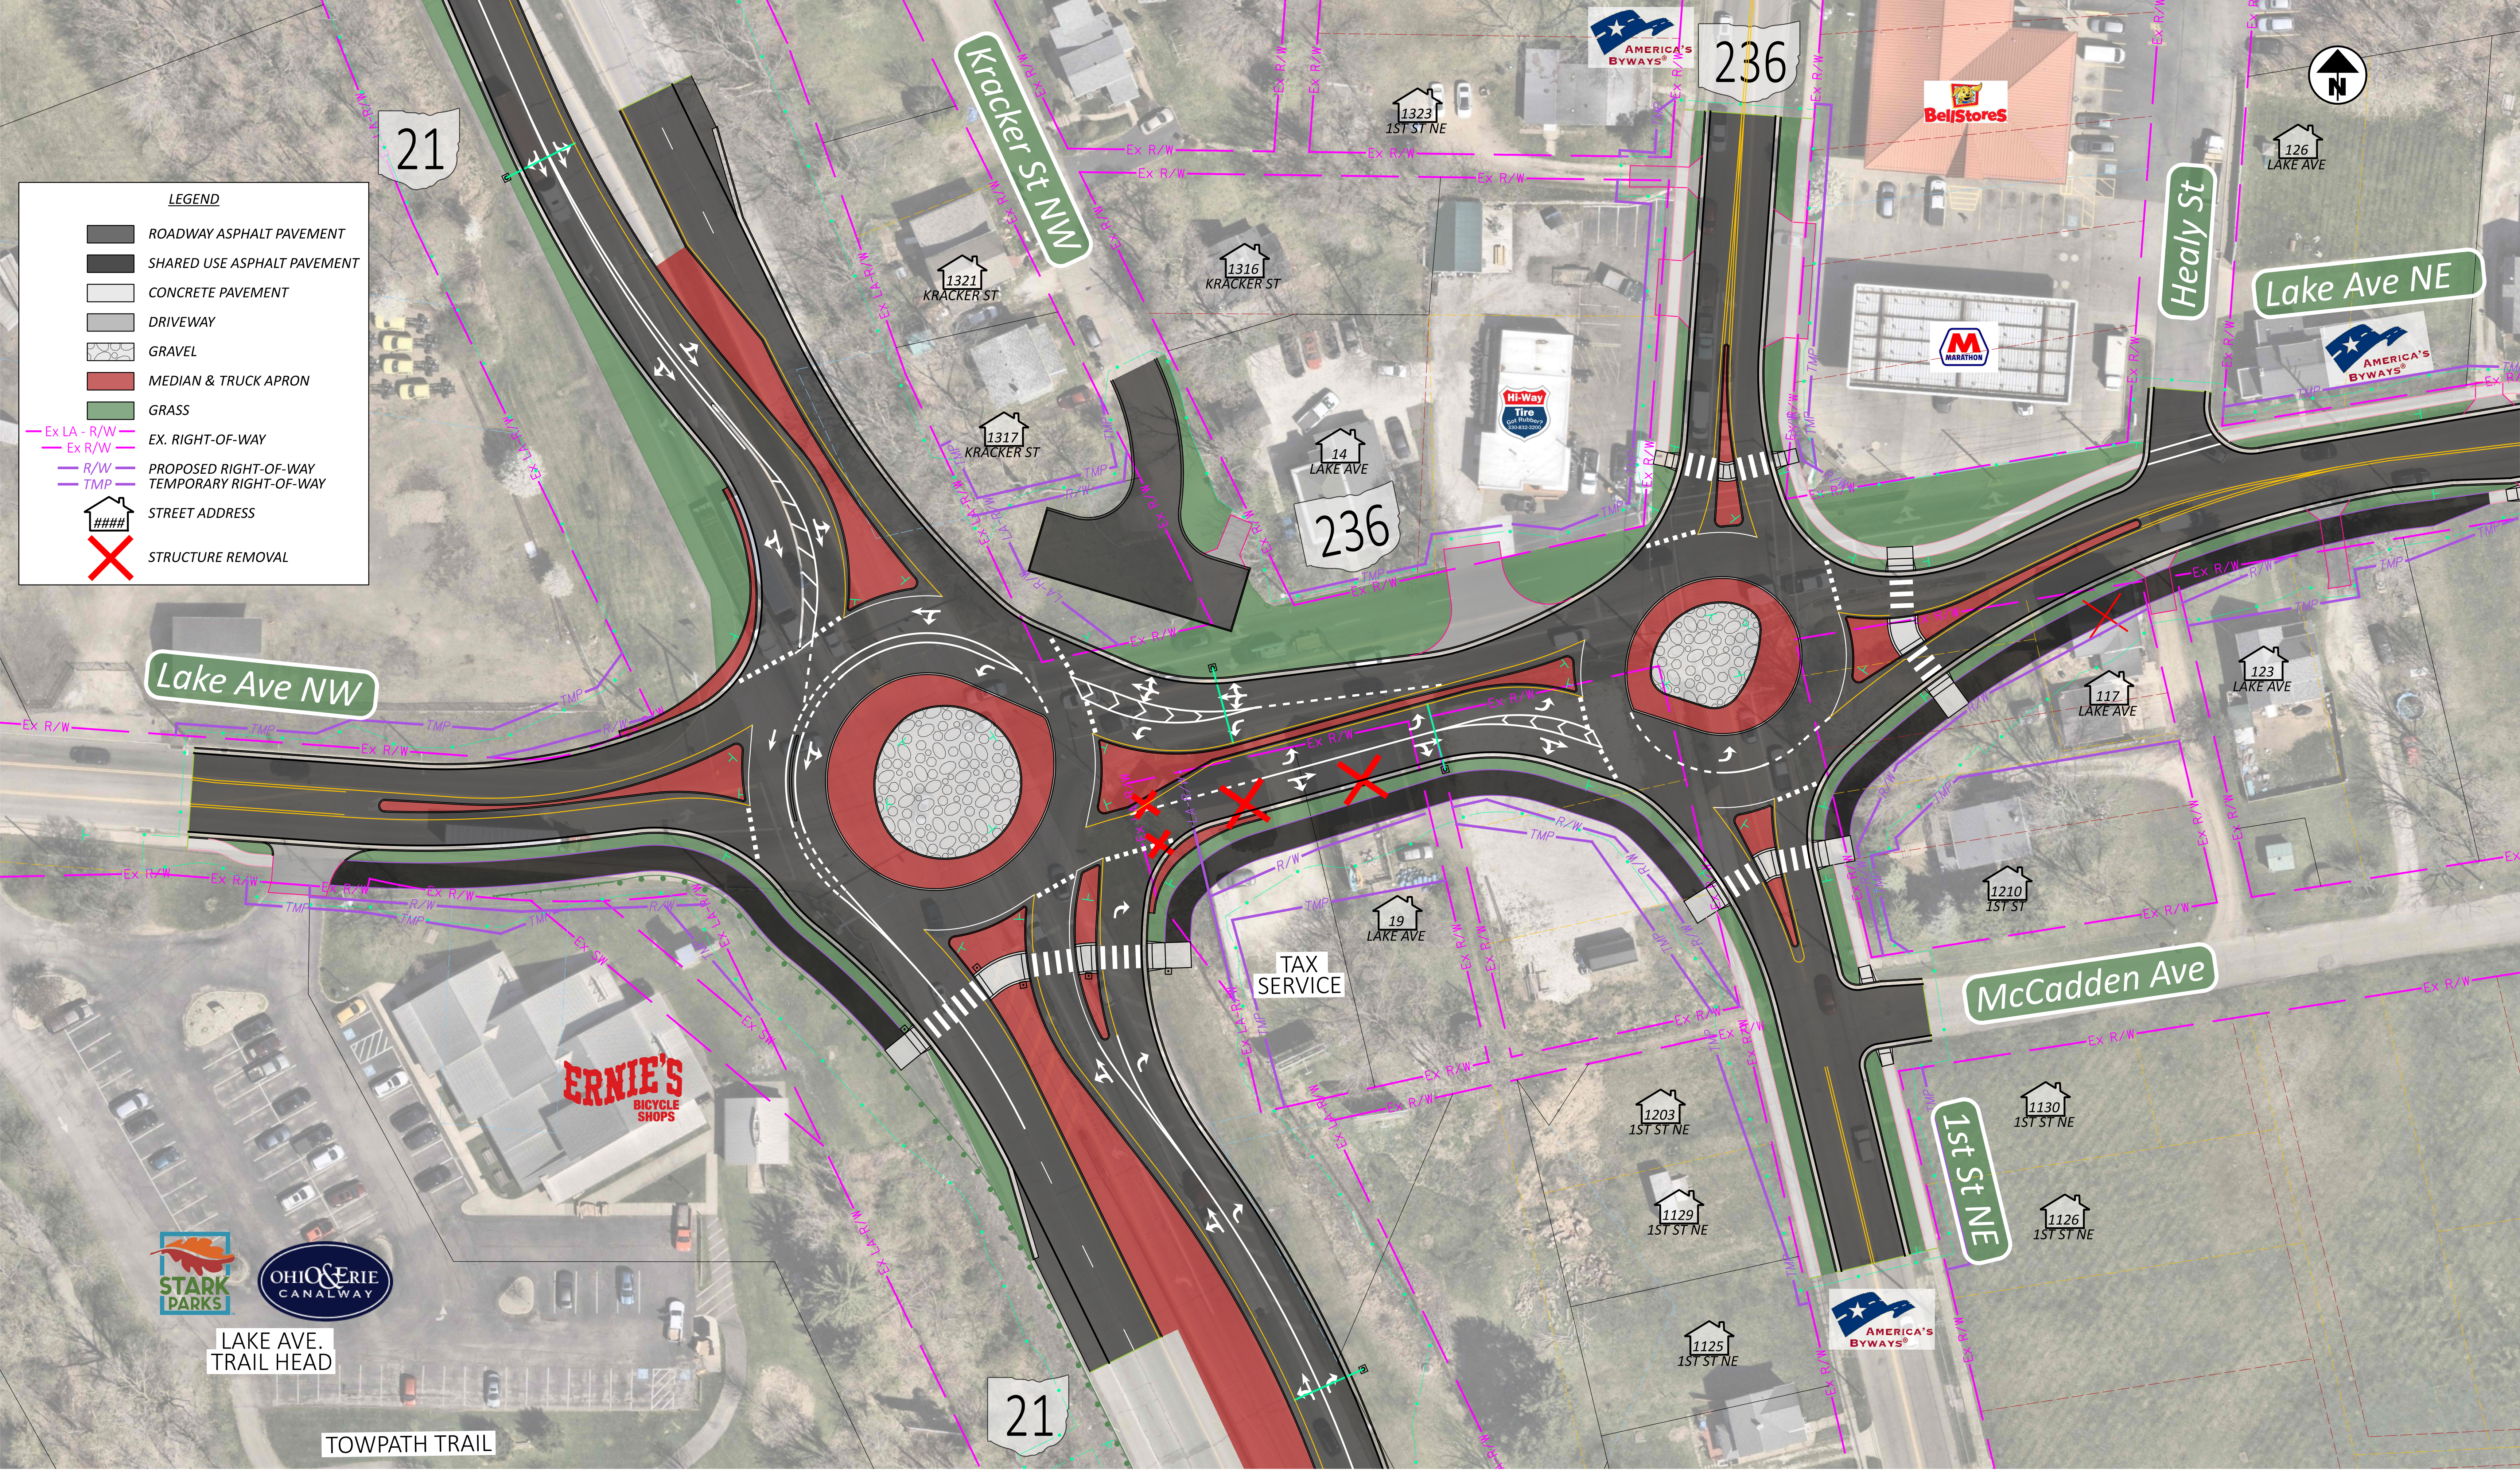
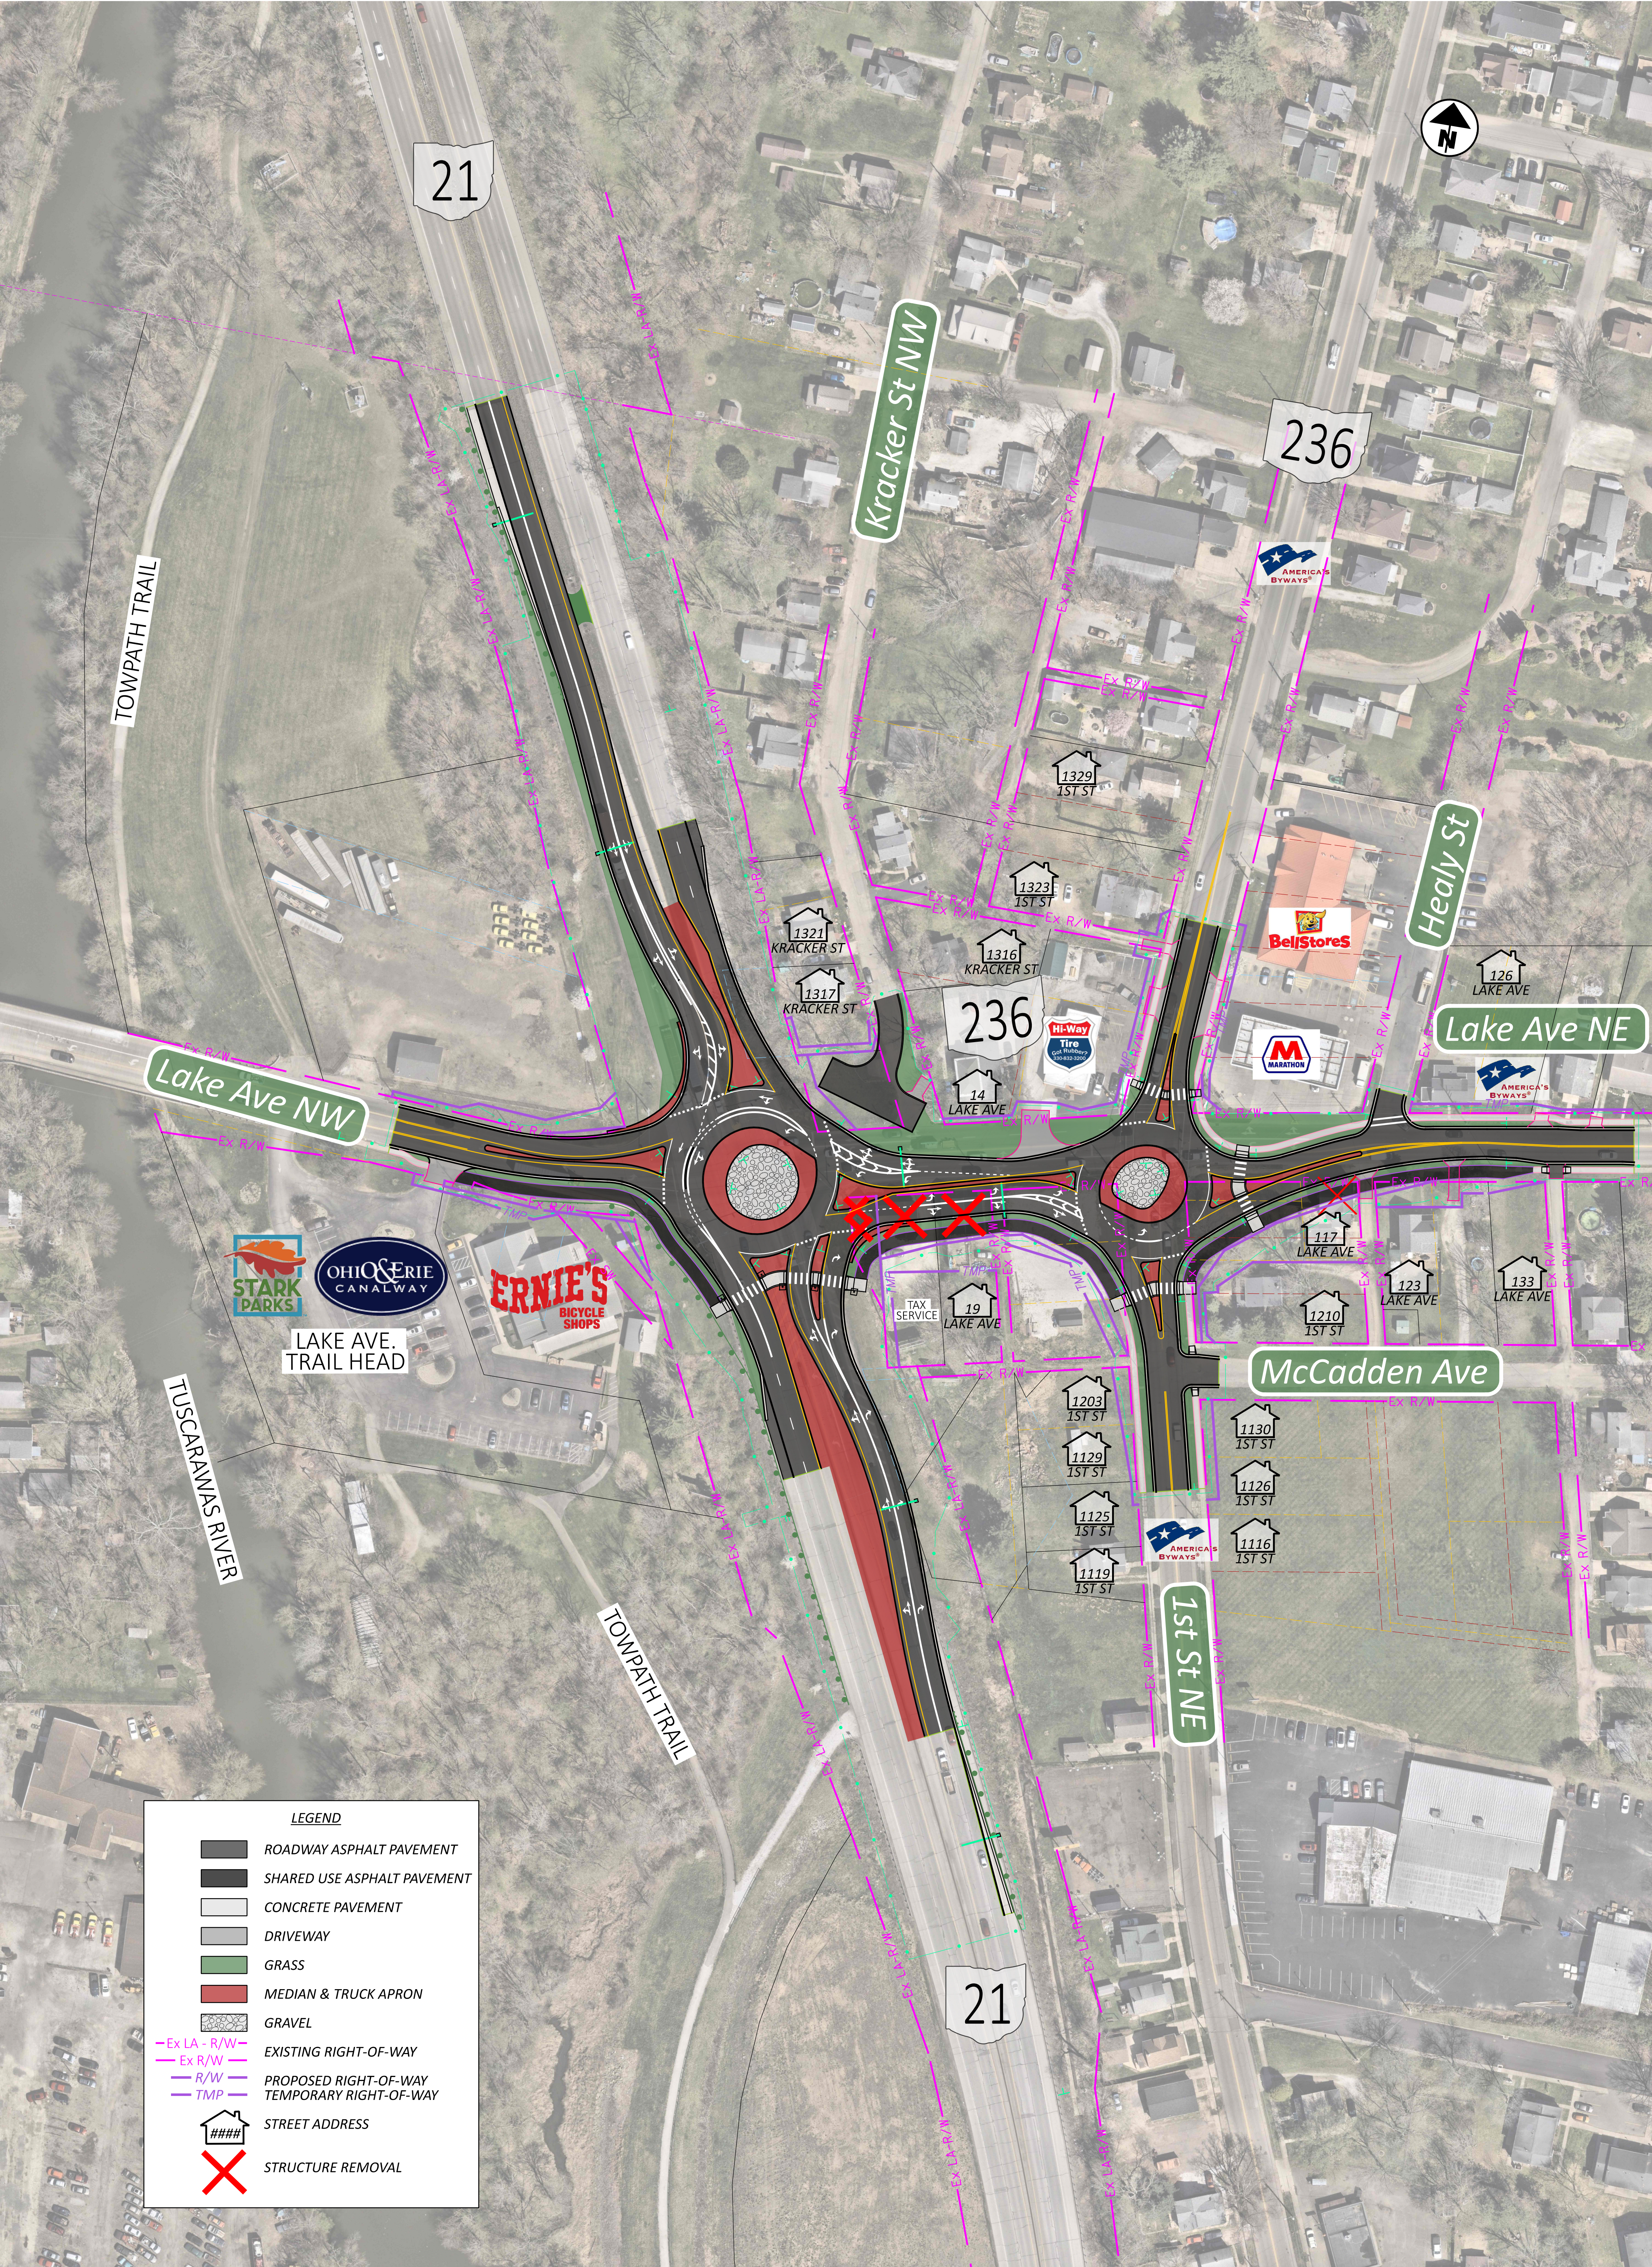


LEGEND

-  ROADWAY ASPHALT PAVEMENT
-  SHARED USE ASPHALT PAVEMENT
-  CONCRETE PAVEMENT
-  DRIVEWAY
-  GRAVEL
-  MEDIAN & TRUCK APRON
-  GRASS
-  EX. LA - R/W
-  EX. R/W
-  R/W
-  TMP
-  STREET ADDRESS
-  STRUCTURE REMOVAL



**STA-21/236-12.24/0.00 (PID 122272)
SR-21 AND LAKE AVENUE IMPROVEMENTS**



LEGEND

| | |
|--|--|
| | ROADWAY ASPHALT PAVEMENT |
| | SHARED USE ASPHALT PAVEMENT |
| | CONCRETE PAVEMENT |
| | DRIVEWAY |
| | GRASS |
| | MEDIAN & TRUCK APRON |
| | GRAVEL |
| | -Ex LA - R/W- EXISTING RIGHT-OF-WAY |
| | -Ex R/W- EXISTING RIGHT-OF-WAY |
| | -R/W- PROPOSED RIGHT-OF-WAY |
| | -TMP- TEMPORARY RIGHT-OF-WAY |
| | STREET ADDRESS |
| | STRUCTURE REMOVAL |

**STA-21/236-12.24/0.00 (PID 122272)
SR-21 AND LAKE AVENUE IMPROVEMENTS**